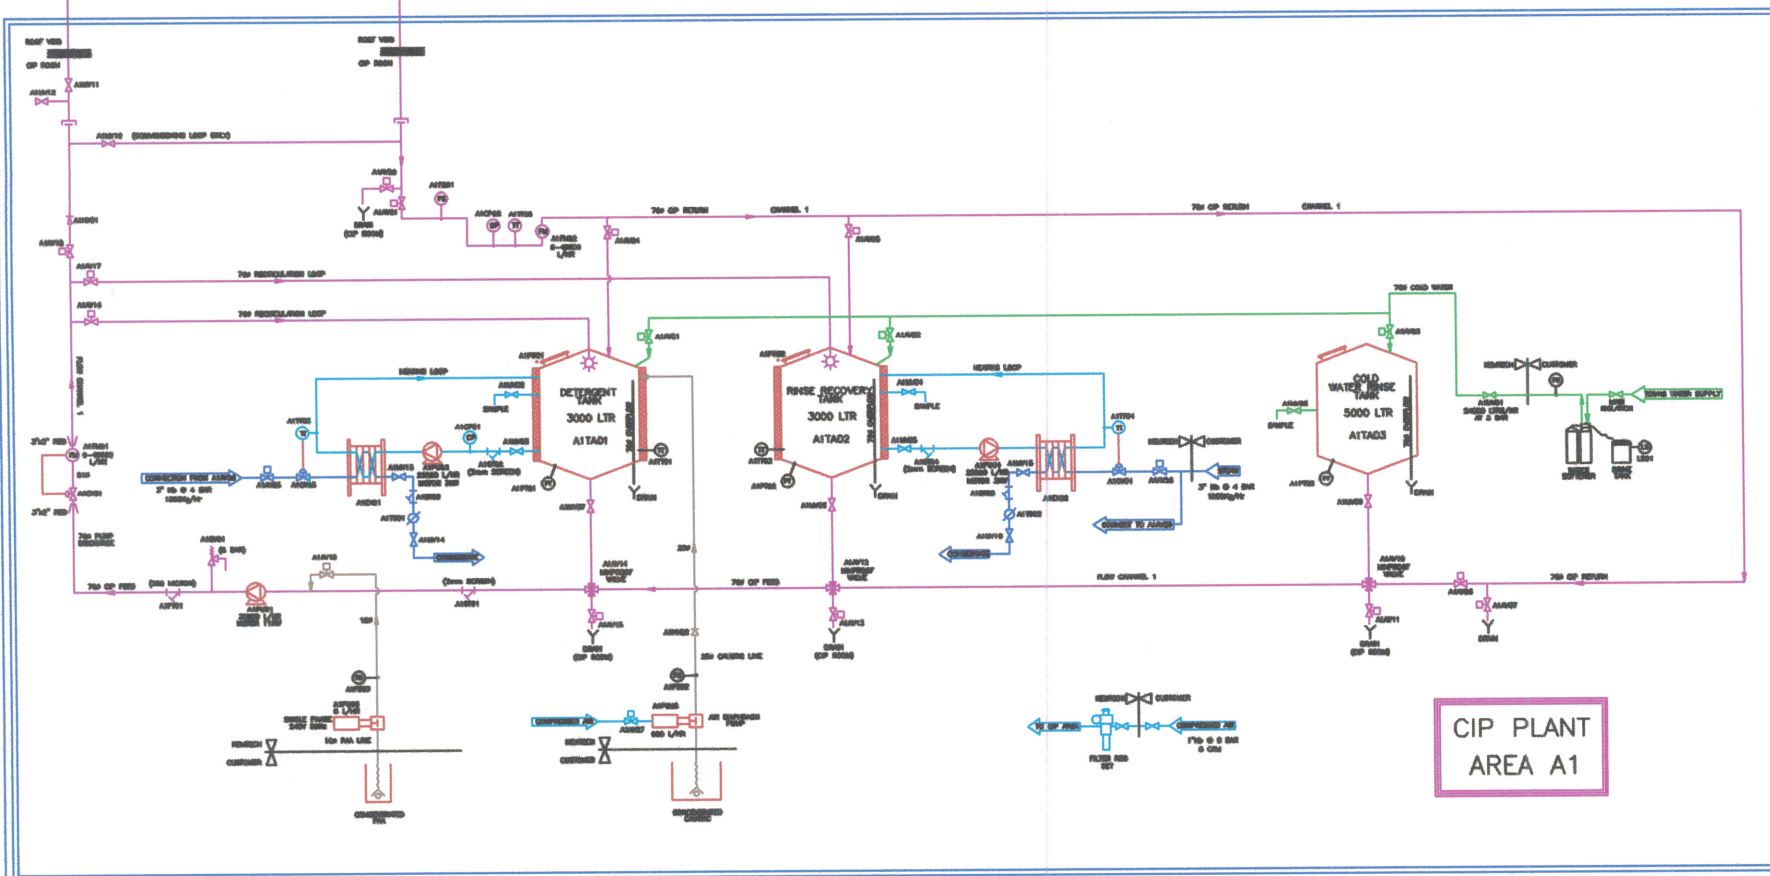


[illegible]

SYMBOL LEGEND VALVES

NV	MANUAL VALVE
AV	ACTUATED VALVE (ON/OFF)
CV	ACTUATED CONTROL VALVE (PROPORTIONAL)
RV	REGULATING VALVE (MANUALLY ADJUSTABLE)
SV	SAFETY VALVE (PRESSURE RELIEF)
NV	NON RETURN VALVE (SPRING)
VT	AIR VENT (AUTOMATIC)
PV	PRESSURE REDUCING VALVE

SYMBOL LEGEND PROBES

CP	CONDUCTIVITY PROBE
PT	PRESSURE TRANSDUCER (LEVEL)
TT	ANALOGUE TEMPERATURE TRANSMITTER
FS	FLOW SENSOR

SYMBOL LEGEND SWITCHES

PS	PROXIMITY SWITCH (EXTERNAL SENSOR)
----	------------------------------------

SYMBOL LEGEND DRIVES

PU	PUMP
MX	MIXER (VESSEL)

SYMBOL LEGEND STRAINERS

FT	FILTER (WEDGE WIRE)
ST	STRAINER (ANCILLARY)

SYMBOL LEGEND ANCILLARY EQUIPMENT

TS	CONDENSATE TRAP	
PG	PRESSURE GAUGE (VISUAL)	
FM	FLOW METER (INLINE)	
LC	LOAD CELL (WEIGHING)	
EX	PLATE HEAT EXCHANGER	
SA	SCRAPE SURFACE HEAT EXCHANGER	
TA	TANK (VESSEL)	
KT	KETTLE	
BL	TOTE BIN LIFTER	
DS	DISINTEGRATOR	
FP	FLOWPLATE	
RA	ROTARY ACTUATOR	



Client:	Solway Foods		
Site:	Earlstree - Corby		
Project:	Sparkle		
Doc Title:	Filler Cip Flowsheet		
Doc Ref:	SL/A0/001	Rev No:	A
Quater:	SL @ MS		
Drawn:	AGS	Chk'd:	DJO
		App'd:	